


EX. PAVED LANE

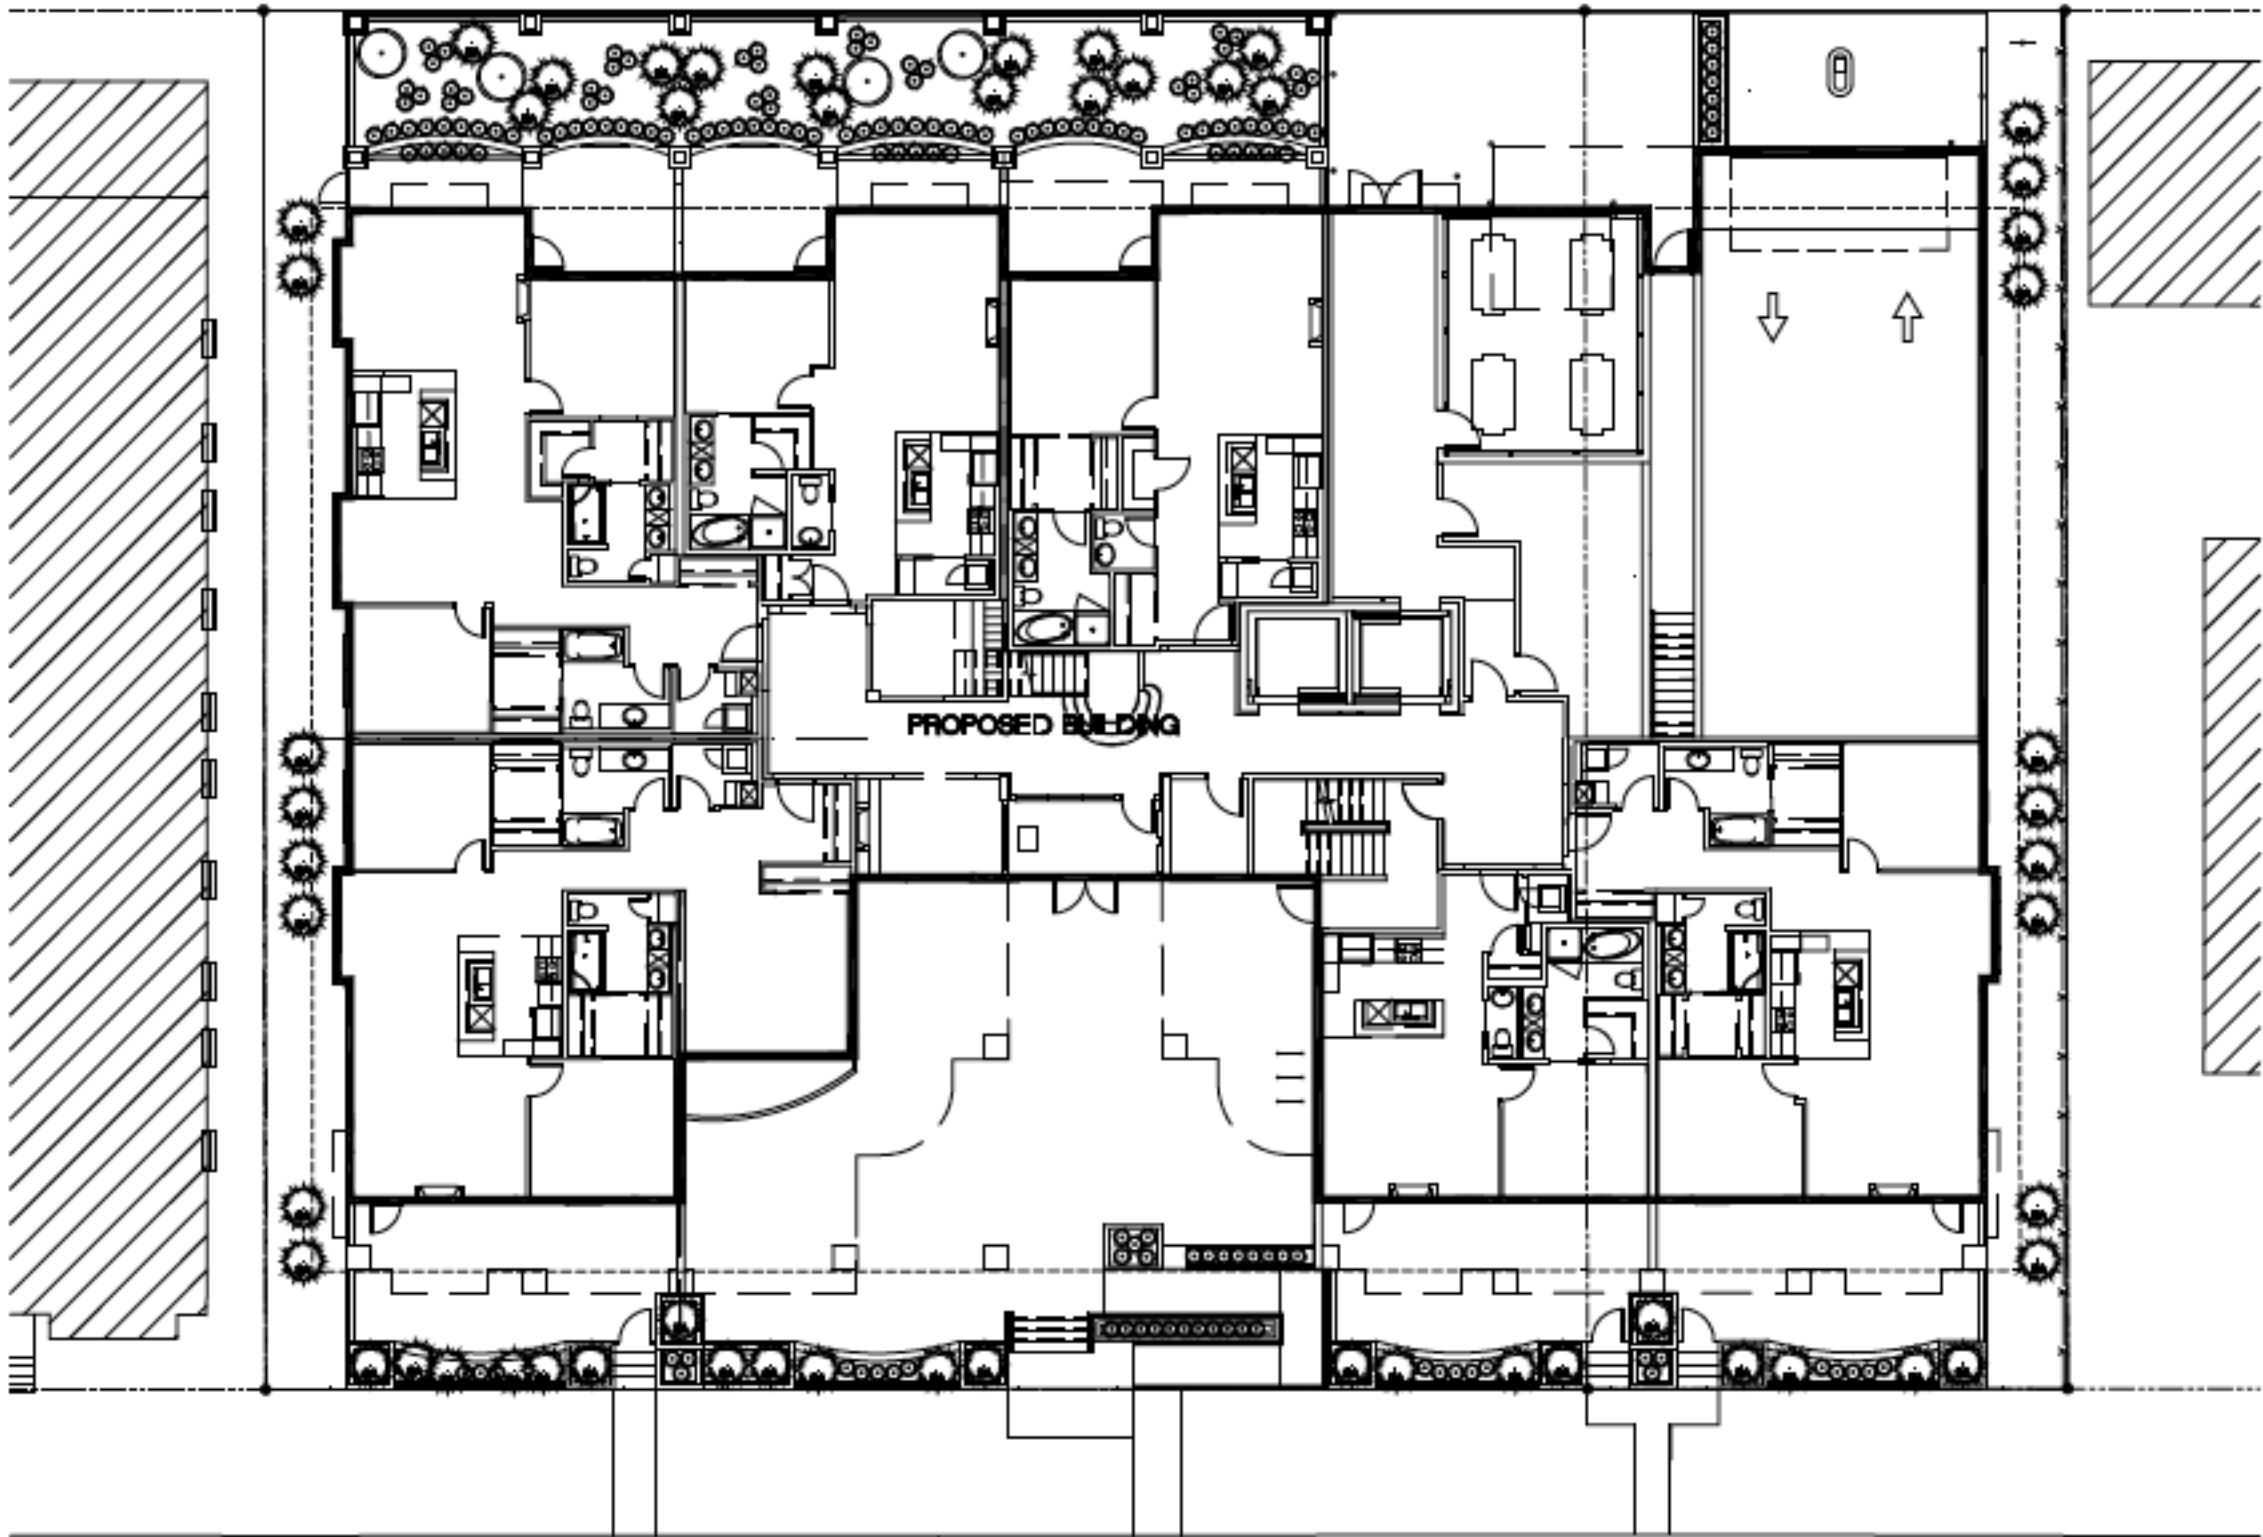

PROPOSED BUILDING

5A STREET S.W.

Main Floor

Tweed